


OPT. SHOWER

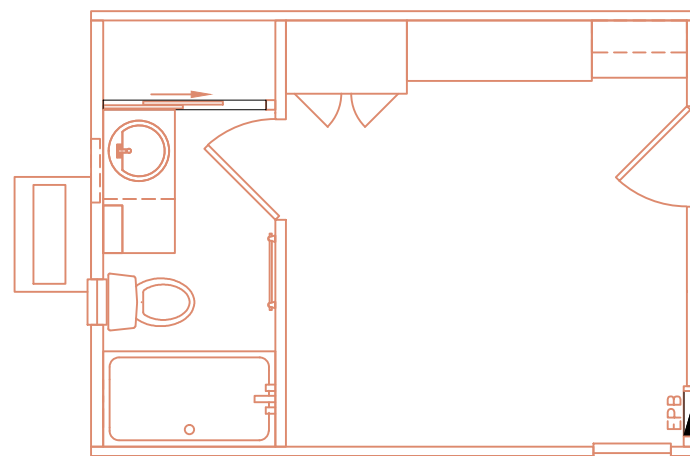

OPT. WASHER/DRYER

 SUPPORT PIER

NOTE:
PERIMETER BLOCKING ONLY REQUIRED FOR 30#
AND 40# ROOF LOADS.

FOUNDATION NOTES
REFERENCE HOME INSTALLATION MANUAL
FOR OPTIONAL PIER SPACING AND LOADING.
(i.e. FIREPLACE, etc.)

SINGLE STACK PIERS LESS THAN 36" HIGH
DOUBLE STACK PIERS MAX. 67" HIGH

ALL DIMENSIONS ARE FROM REAR OF
HOME, UNLESS NOTED OTHERWISE

Legacy Housing

DATE: 02/17/2016	MODEL: 1234-11FLA	TITLE: FOUNDATION PLAN			DWG #:
SCALE: NTS	DRAWN BY: JMS	REF #	DESCRIPTION	DATE	REVISED BY: