


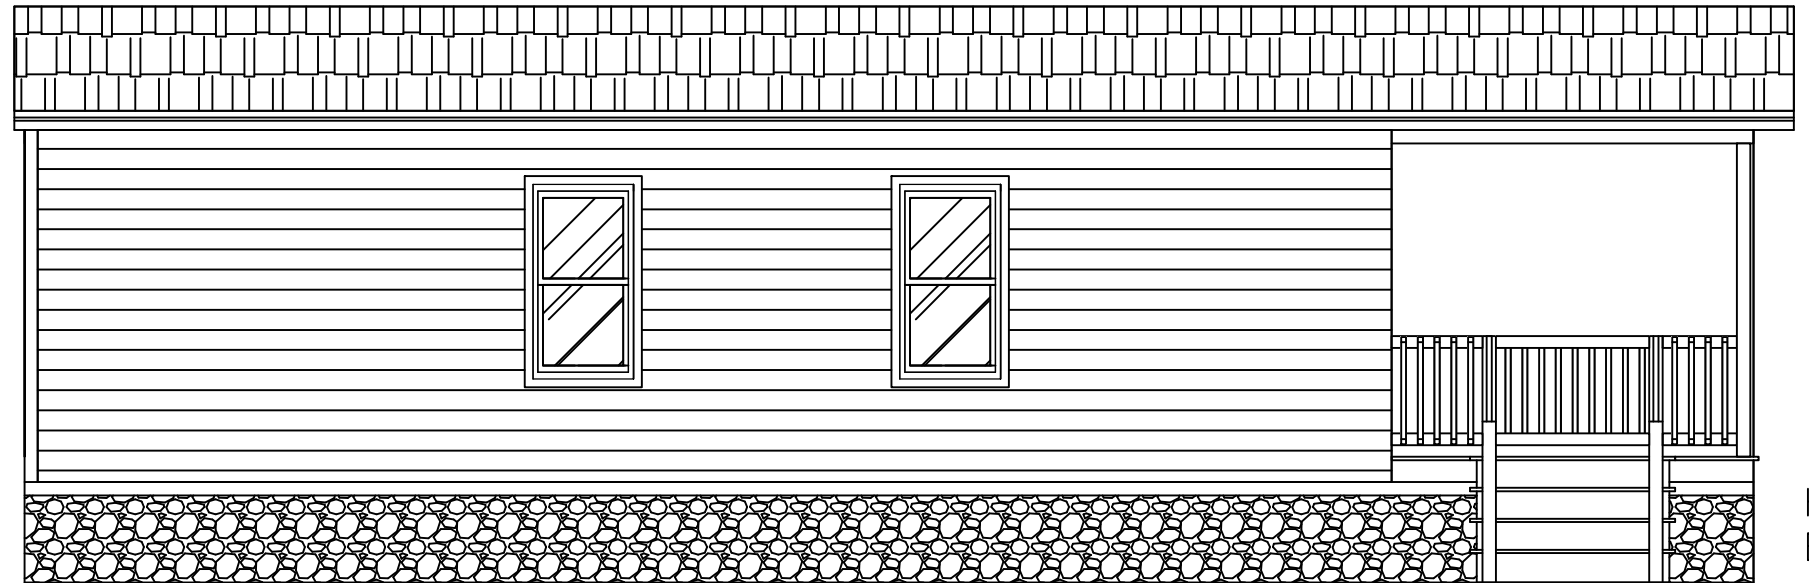


FRONT ELEVATION




HITCH
END

LEFT-SIDE ELEVATION

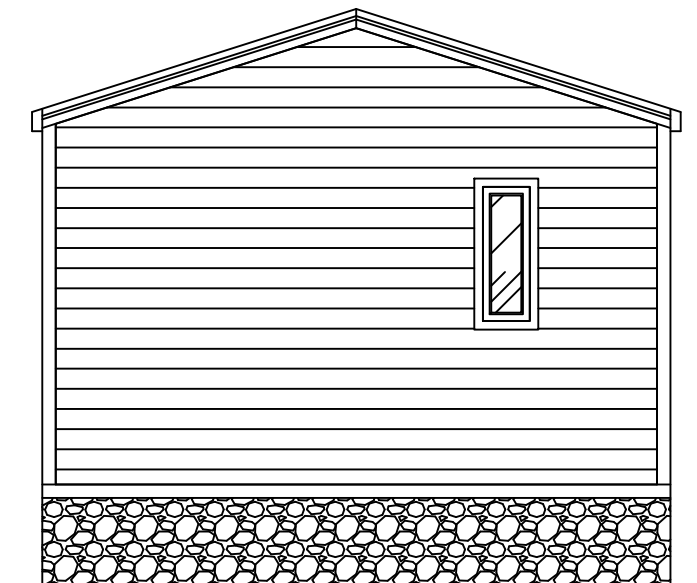

REAR ELEVATION

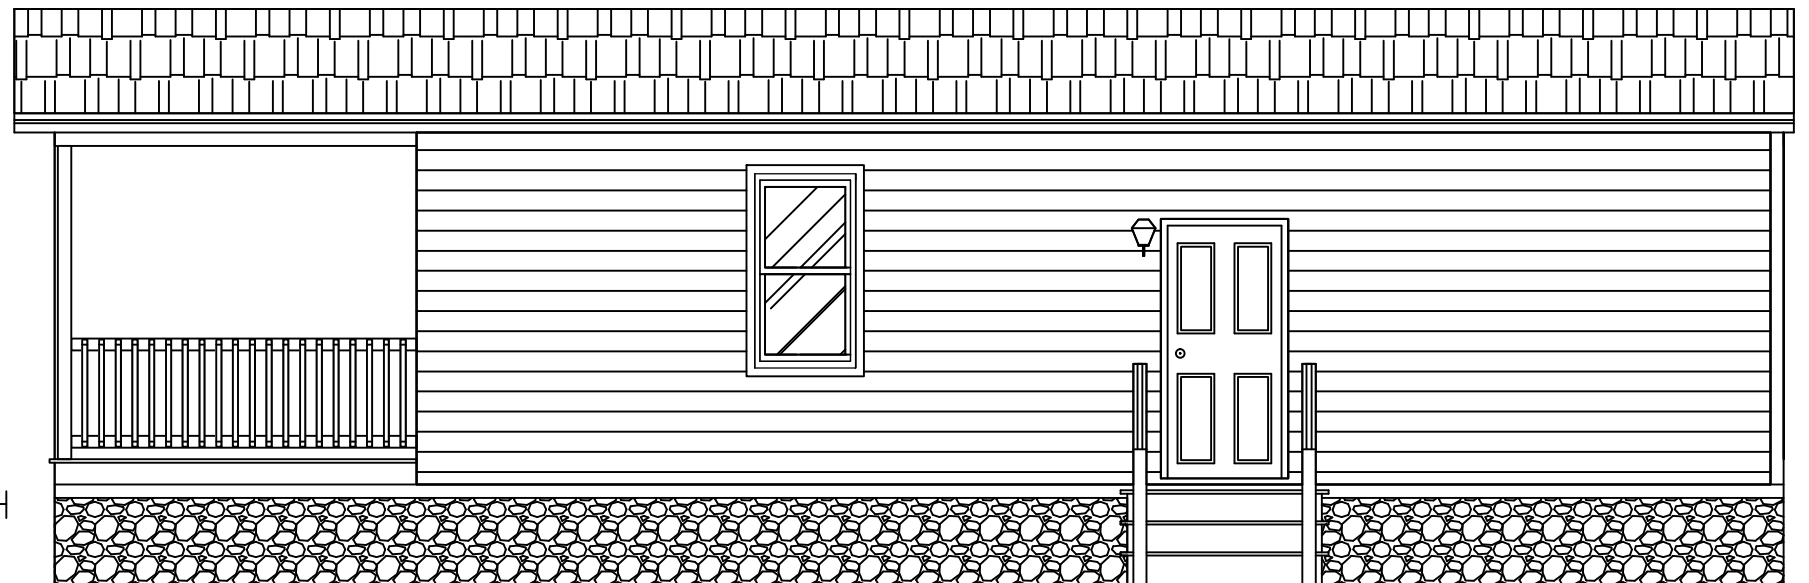

HITCH
END

RIGHT-SIDE ELEVATION

Legacy Housing

DATE: 02/17/2016
SCALE: NTS

MODEL: CC - 01272021
1238-11FLA
DRAWN BY: JMS

TITLE: ELEVATIONS

(NEW CABINETS)

DWG #:

REF #	DESCRIPTION	DATE	REVISED BY:
1	WASHER/DRYER OPT ADDED IN THE MAIN FLOOR PLAN.	04.25.2022	JMS