


OPT. HALF BATH

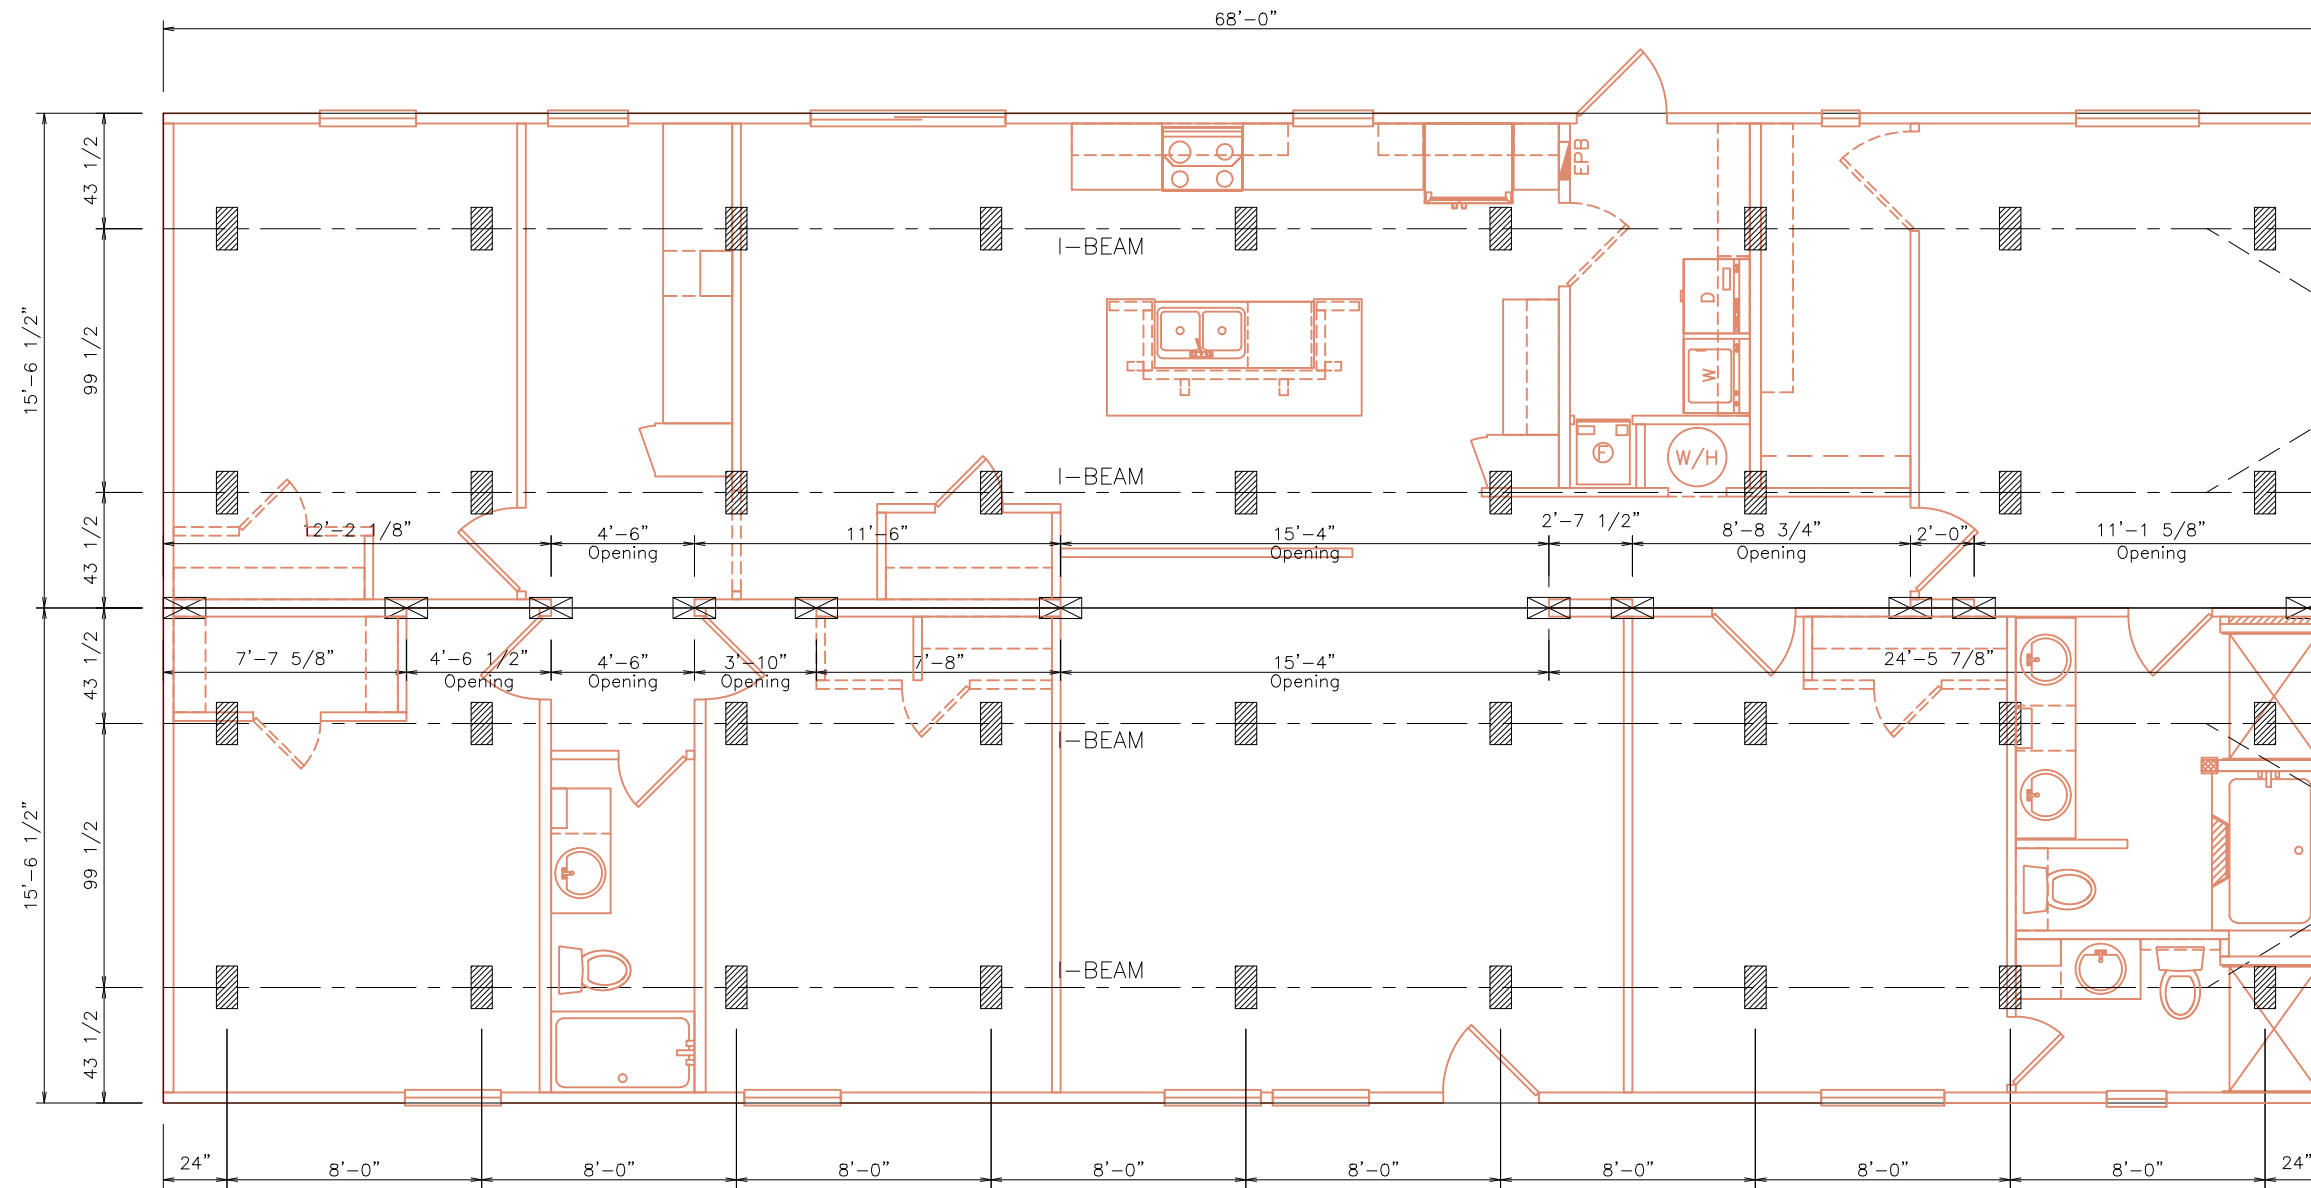

- = SUPPORT PIER
- = MARRIAGE LINE OPENING SUPPORT PIER

FOUNDATION NOTES:

1. PIER LOCATIONS INDICATED ARE FOR REFERENCE ONLY. REFER TO INSTALLATION MANUAL FOR ADDITIONAL REQUIRED LOCATIONS SUCH AS FOR OPTIONAL ITEMS LIKE FIREPLACES OR ALTERNATIVE PIER SPACINGS AND ROOF LOADS.
2. SINGLE STACKED PIERS LESS THAN 36" HIGH.
3. DOUBLE STACKED PIERS 36" TO 67" HIGH.
4. UTILITY LOCATIONS ARE "GENERAL" AND IF AN EXACT DIMENSION IS REQUIRED PLEASE VERIFY WITH SPECIFIC HOME SERIAL NUMBER.

Legacy Housing

DATE: 03/01/2016

MODEL: 3272-53A

TITLE: FOUNDATION PLAN

DWG #:

SCALE: NTS

DRAWN BY: JMS

REF # DESCRIPTION

DATE

REVISED BY: