



OPTIONAL

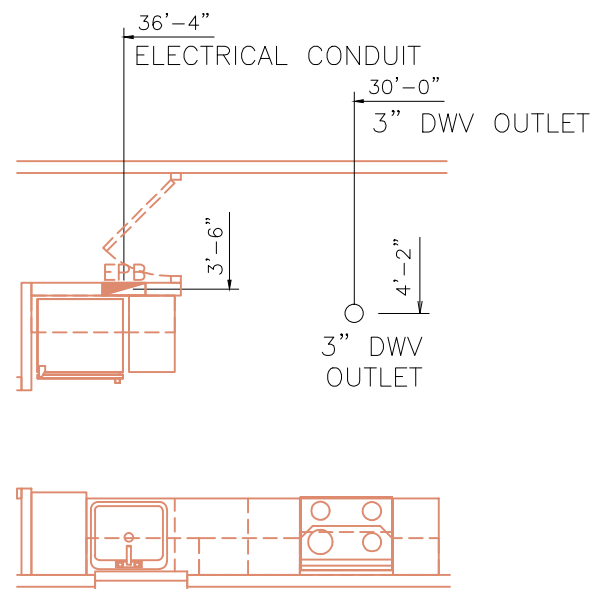

OPT. DISHWASHER CONFIGURATION

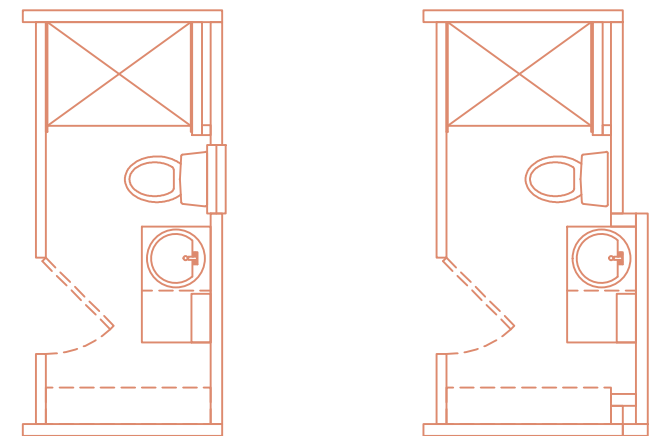

OPT. MASTER BATH SHOWER CONFIGURATION

Legacy Housing

DATE: 08/01/2016
SCALE: NTS

MODEL: 1272-32A
DRAWN BY: JMS

TITLE: UTILITY DROP LOCATIONS (11'-7 1/2" W)

DWG #:

REF #	DESCRIPTION	DATE	REVISED BY: