



OPTIONAL

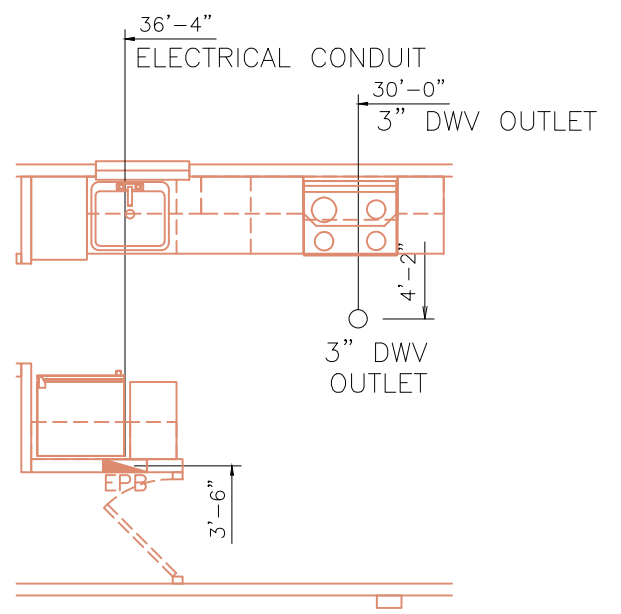

OPT. DISHWASHER CONFIGURATION

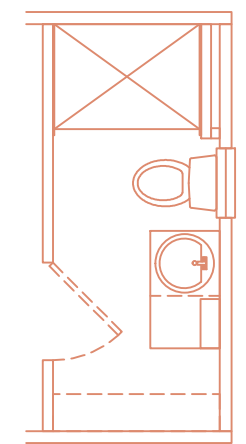

OPT. MASTER BATH SHOWER CONFIGURATION

Legacy Housing

DATE: 08/01/2016
 MODEL: 1272-32B
 SCALE: NTS
 DRAWN BY: JMS

TITLE: UTILITY DROP LOCATIONS		(11'-7 1/2" W)		DWG #:
REF #	DESCRIPTION	DATE	REVISED BY:	