


OPTIONAL

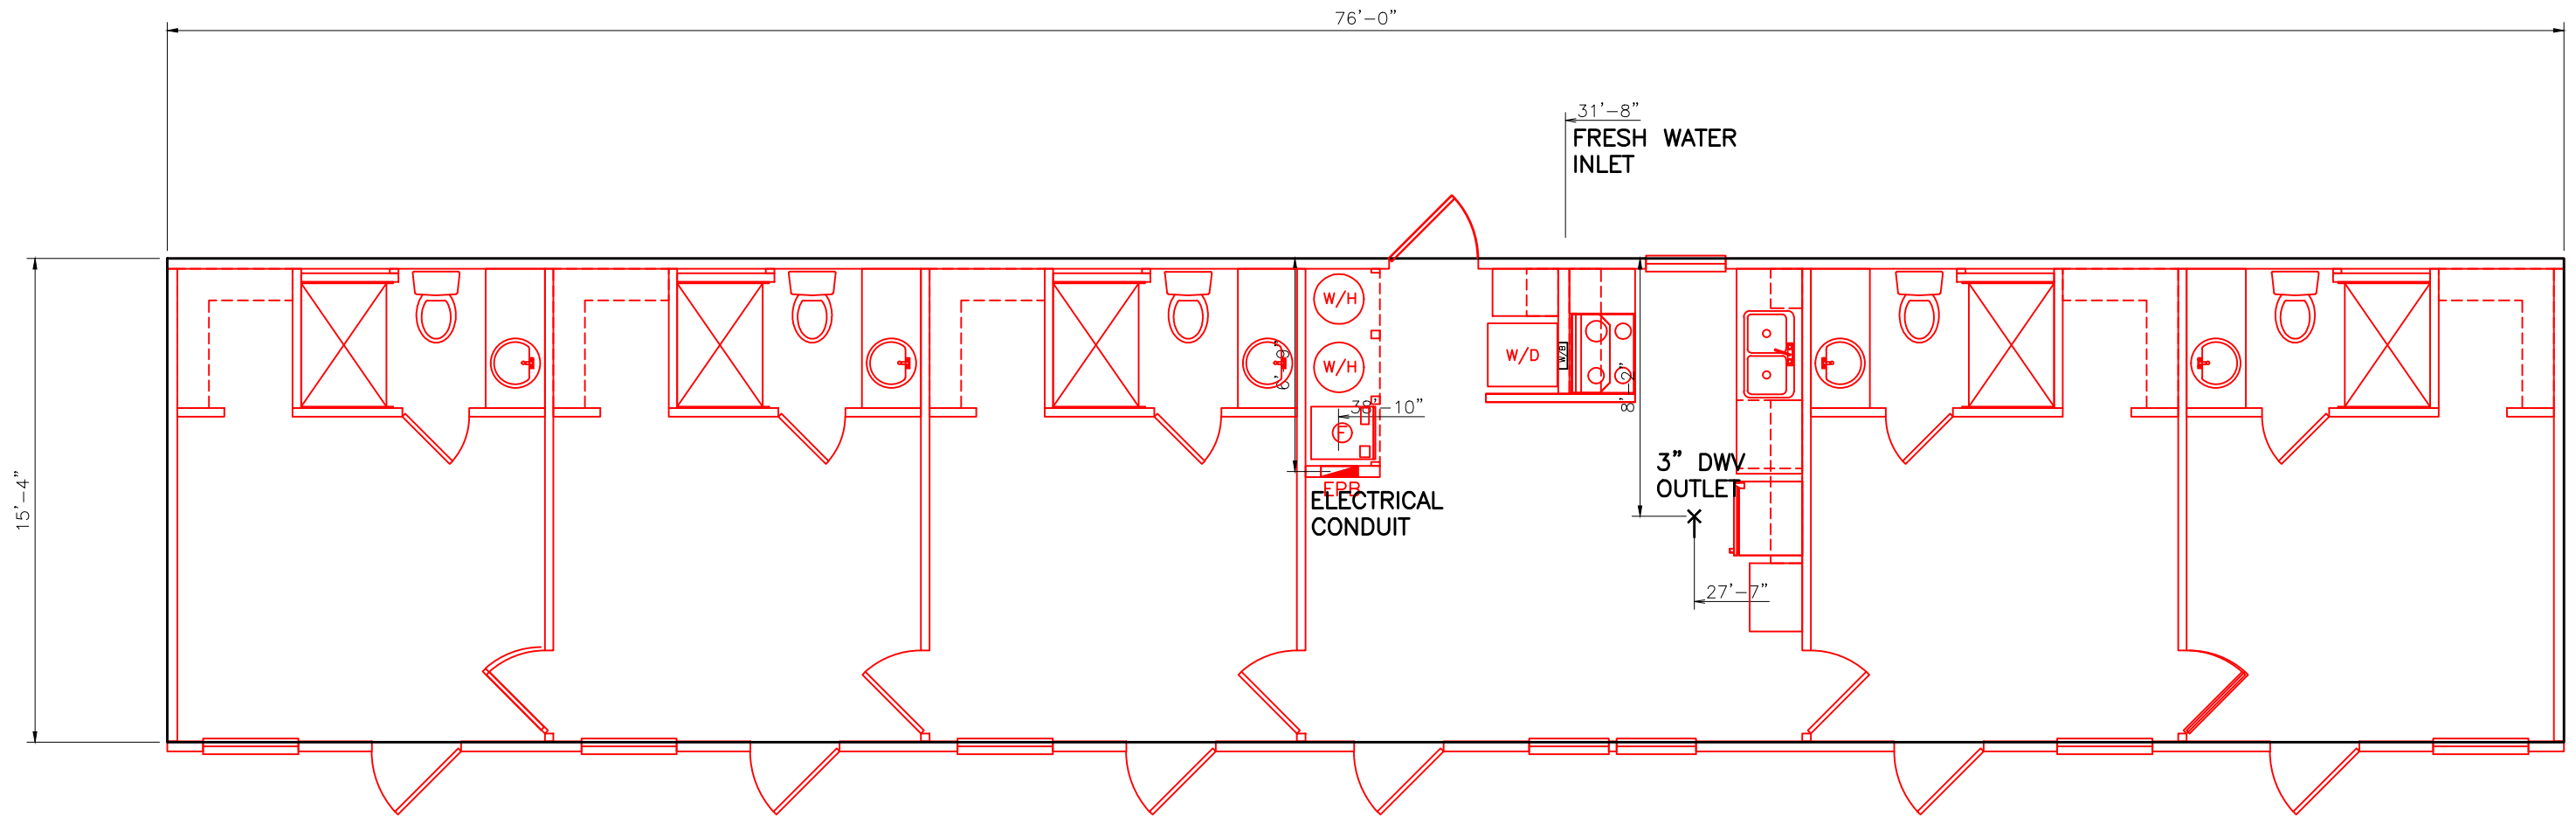

ALL DIMENSIONS ARE APPROXIMATE

*Legacy Housing*

DATE: 08/30/2012

MODEL: 1680-55-BOF

TITLE: UTILITY DROP LOCATIONS

DWG #:

SCALE: NTS

DRAWN BY: JMS

REF # DESCRIPTION

DATE

REVISED BY:

REF #	DESCRIPTION	DATE	REVISED BY: