


OPT. UTILITY SINK

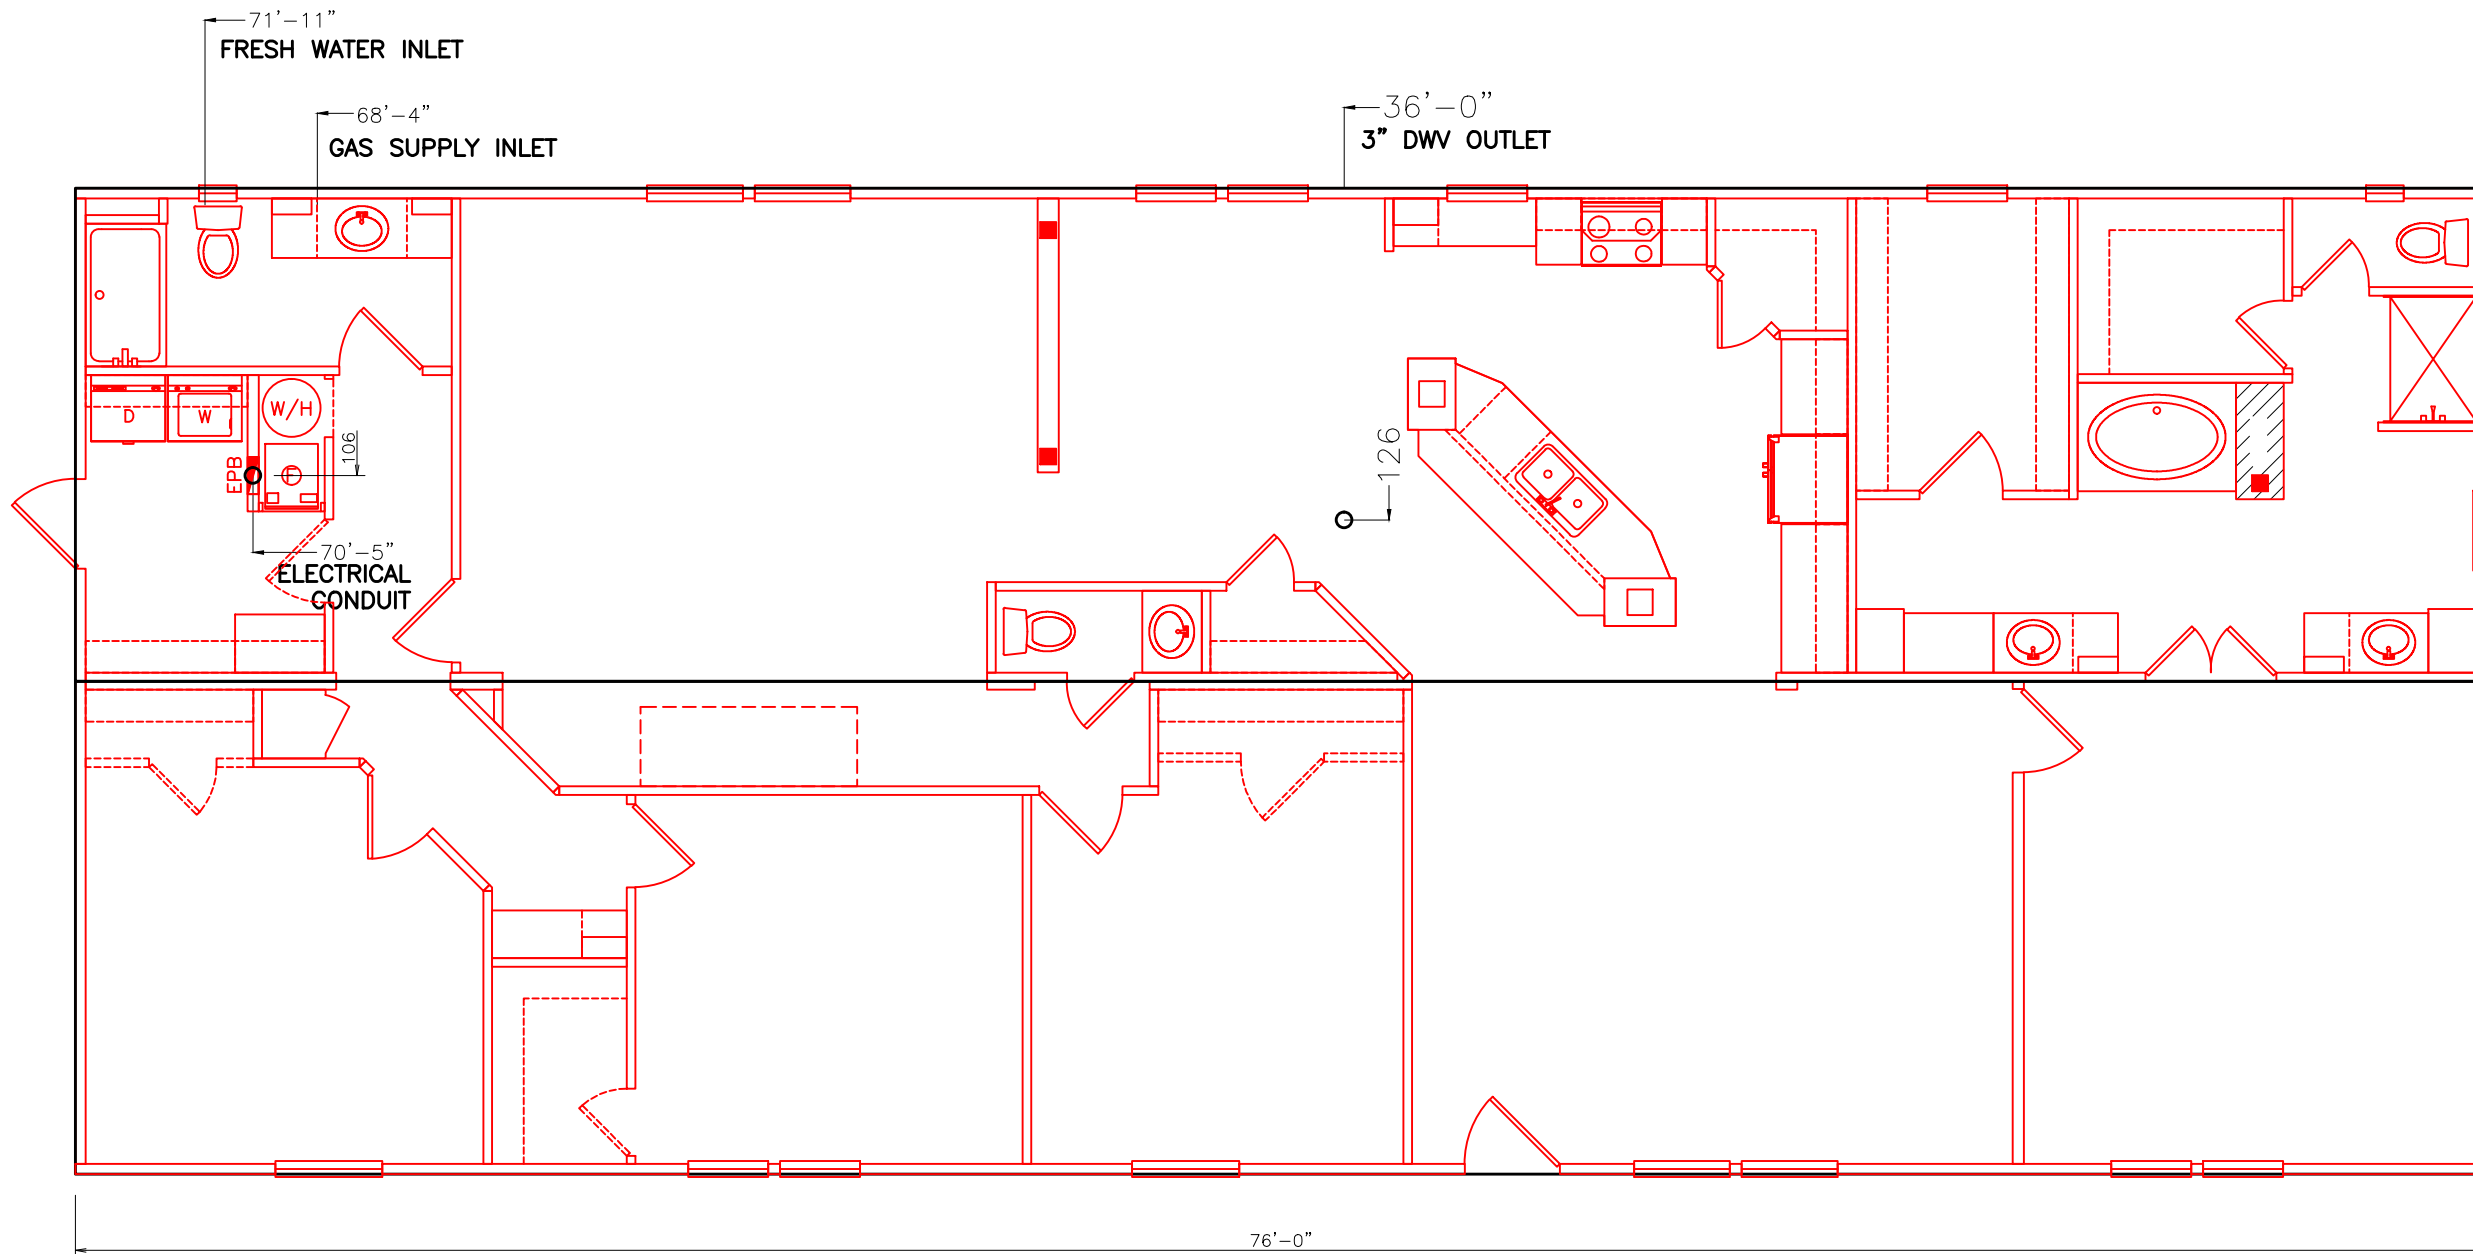

ALL DIMENSIONS ARE APPROXIMATE



4801 MARK IV PARKWAY  
FORT WORTH, TX 76106  
(817) 624-7565  
103 N. NEAL STREET  
COMMERCE, TX 75428

DATE: 08/22/2016

MODEL: 3280-42.5B

SCALE: NTS

DRAWN BY: JMS

TITLE: UTILITY DROP LOCATIONS (ALTERNATE WINDOWS)

DWG #:

REF #	DESCRIPTION	DATE	REVISED BY:
1	MOVE DWV DROPS	11-26-15	RSW